




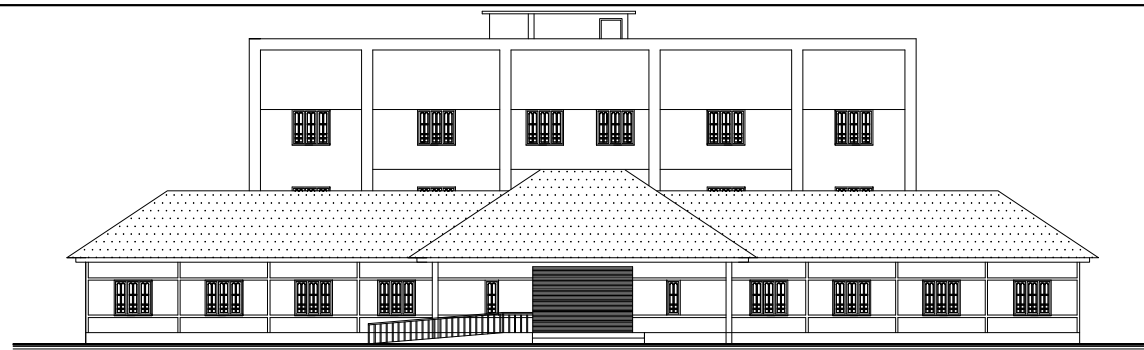


ELEVATION

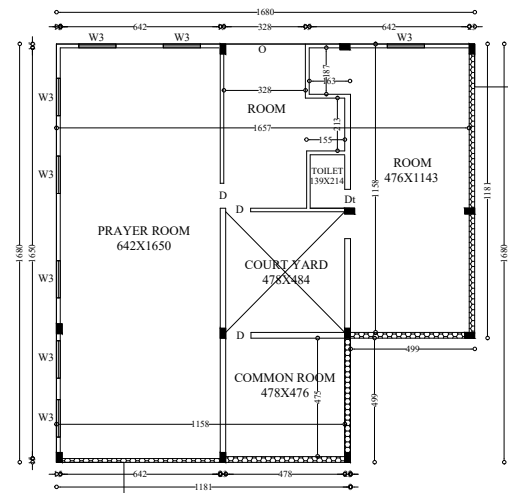

BASEMENT FLOOR


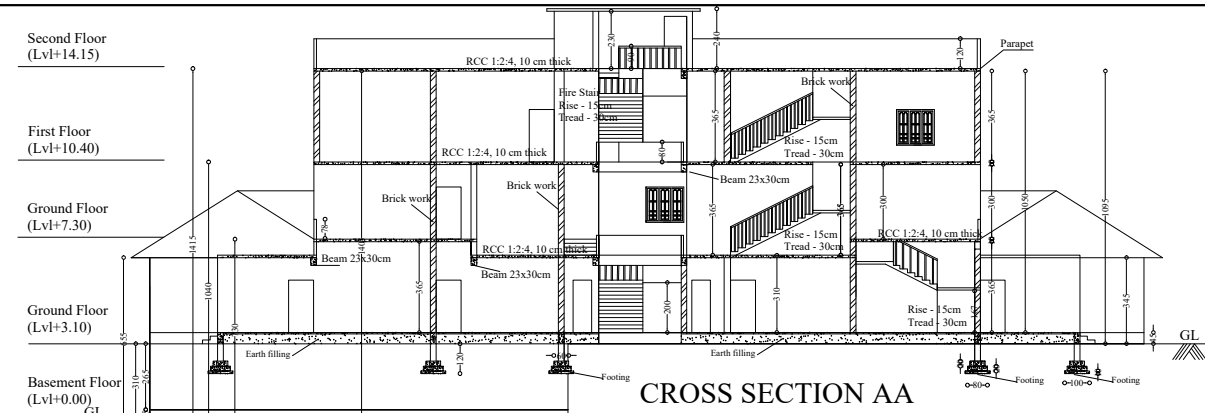


CROSS SECTION AA

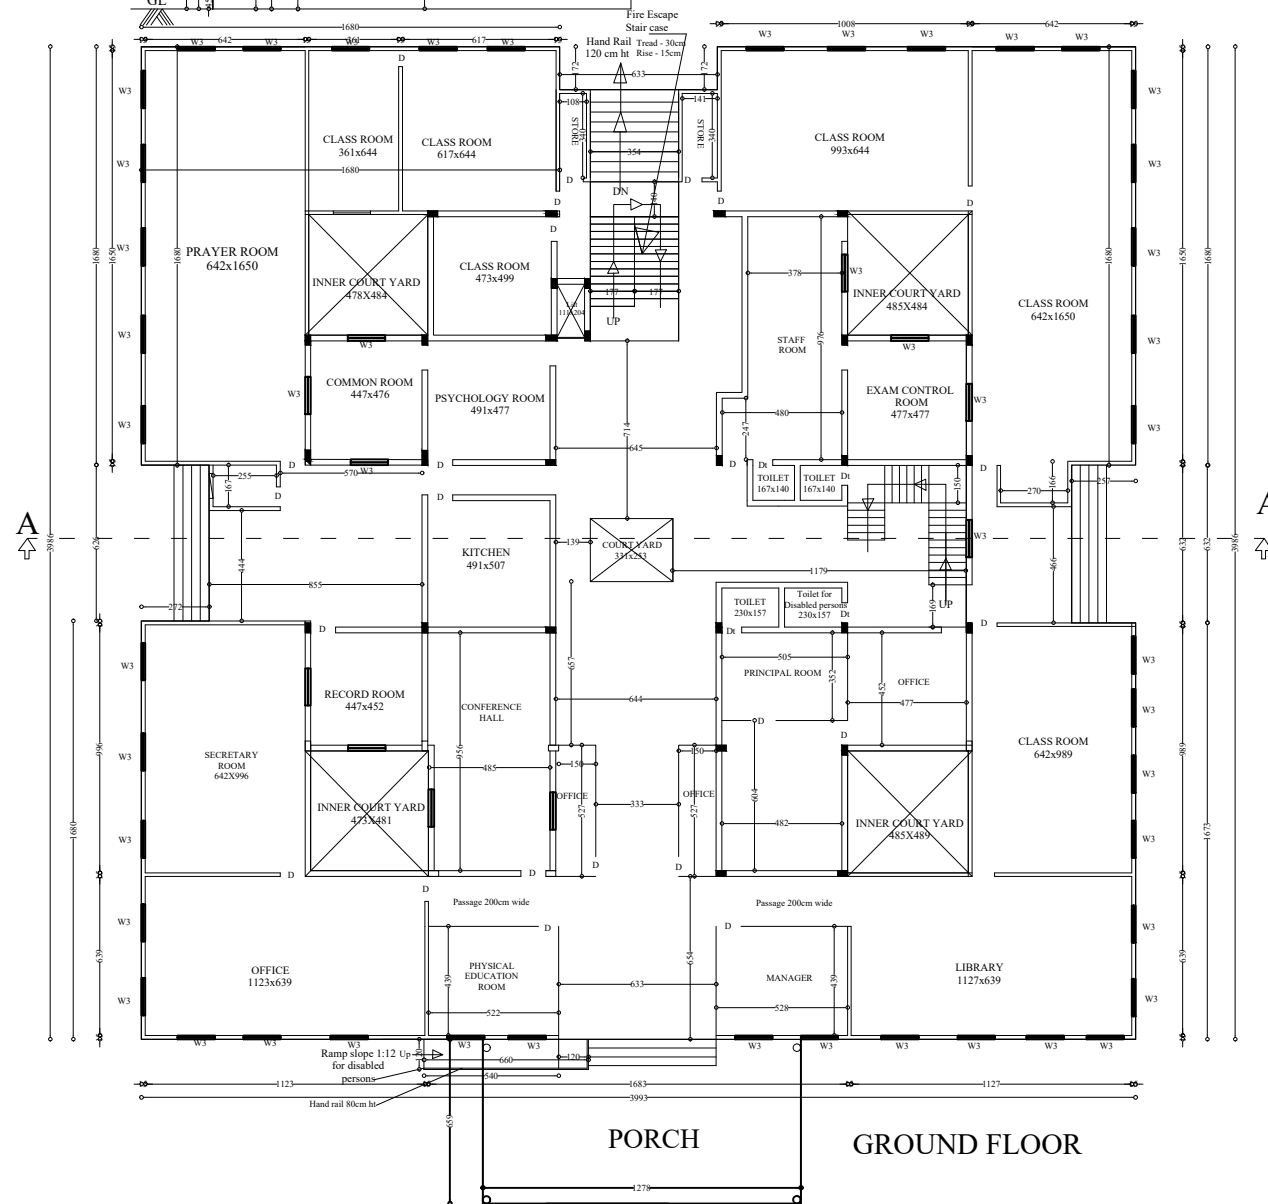


PORCH

GROUND FLOOR

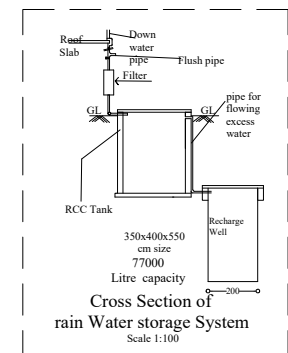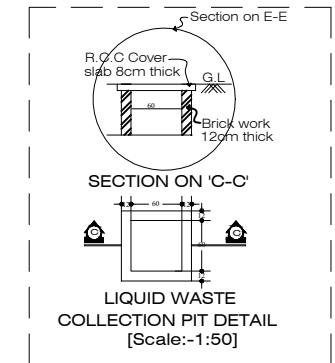

JOINERY DETAILS			SCALE 1:100 ALL DIMENSIONS ARE IN CMS		BUILT UP AREA	FLOOR AREA	PLAN OF THE BUILDING NO.(I/355) OF BHARATHIYAVIDYANIKETHAN, KALLEKKAD, IN PIRAYIRI VILLAGE, THALUK & DISTRICT PALAKKAD
D	Door	100x210	Foundation & Basement	- R.R in C.M 1:8	Basement Floor - 223.75m2	183.09m2	
DT	Door Toilet	75x210	Plastering ceiling	- CM 1:3, 9mm thick	Ground Floor - 1532.06m2	898.32m2	
W3	Window 3	150x140	Plastering walls	- CM 1:5, 12mm thick	First Floor - 518.11m2	285.70m2	
V	Ventilator	50x50	Superstructure	- Brick in C.M 1:6	Second Floor - 581.11m2	208.32m2	
			Column, Beams	- R.C.C 1:2:4	Lift & Stair Room - 29.83m2	0.00m2	
			Roof, Sunshade etc.	- R.C.C 1:2:4,	Total -2884.86m2	1575.43m2	

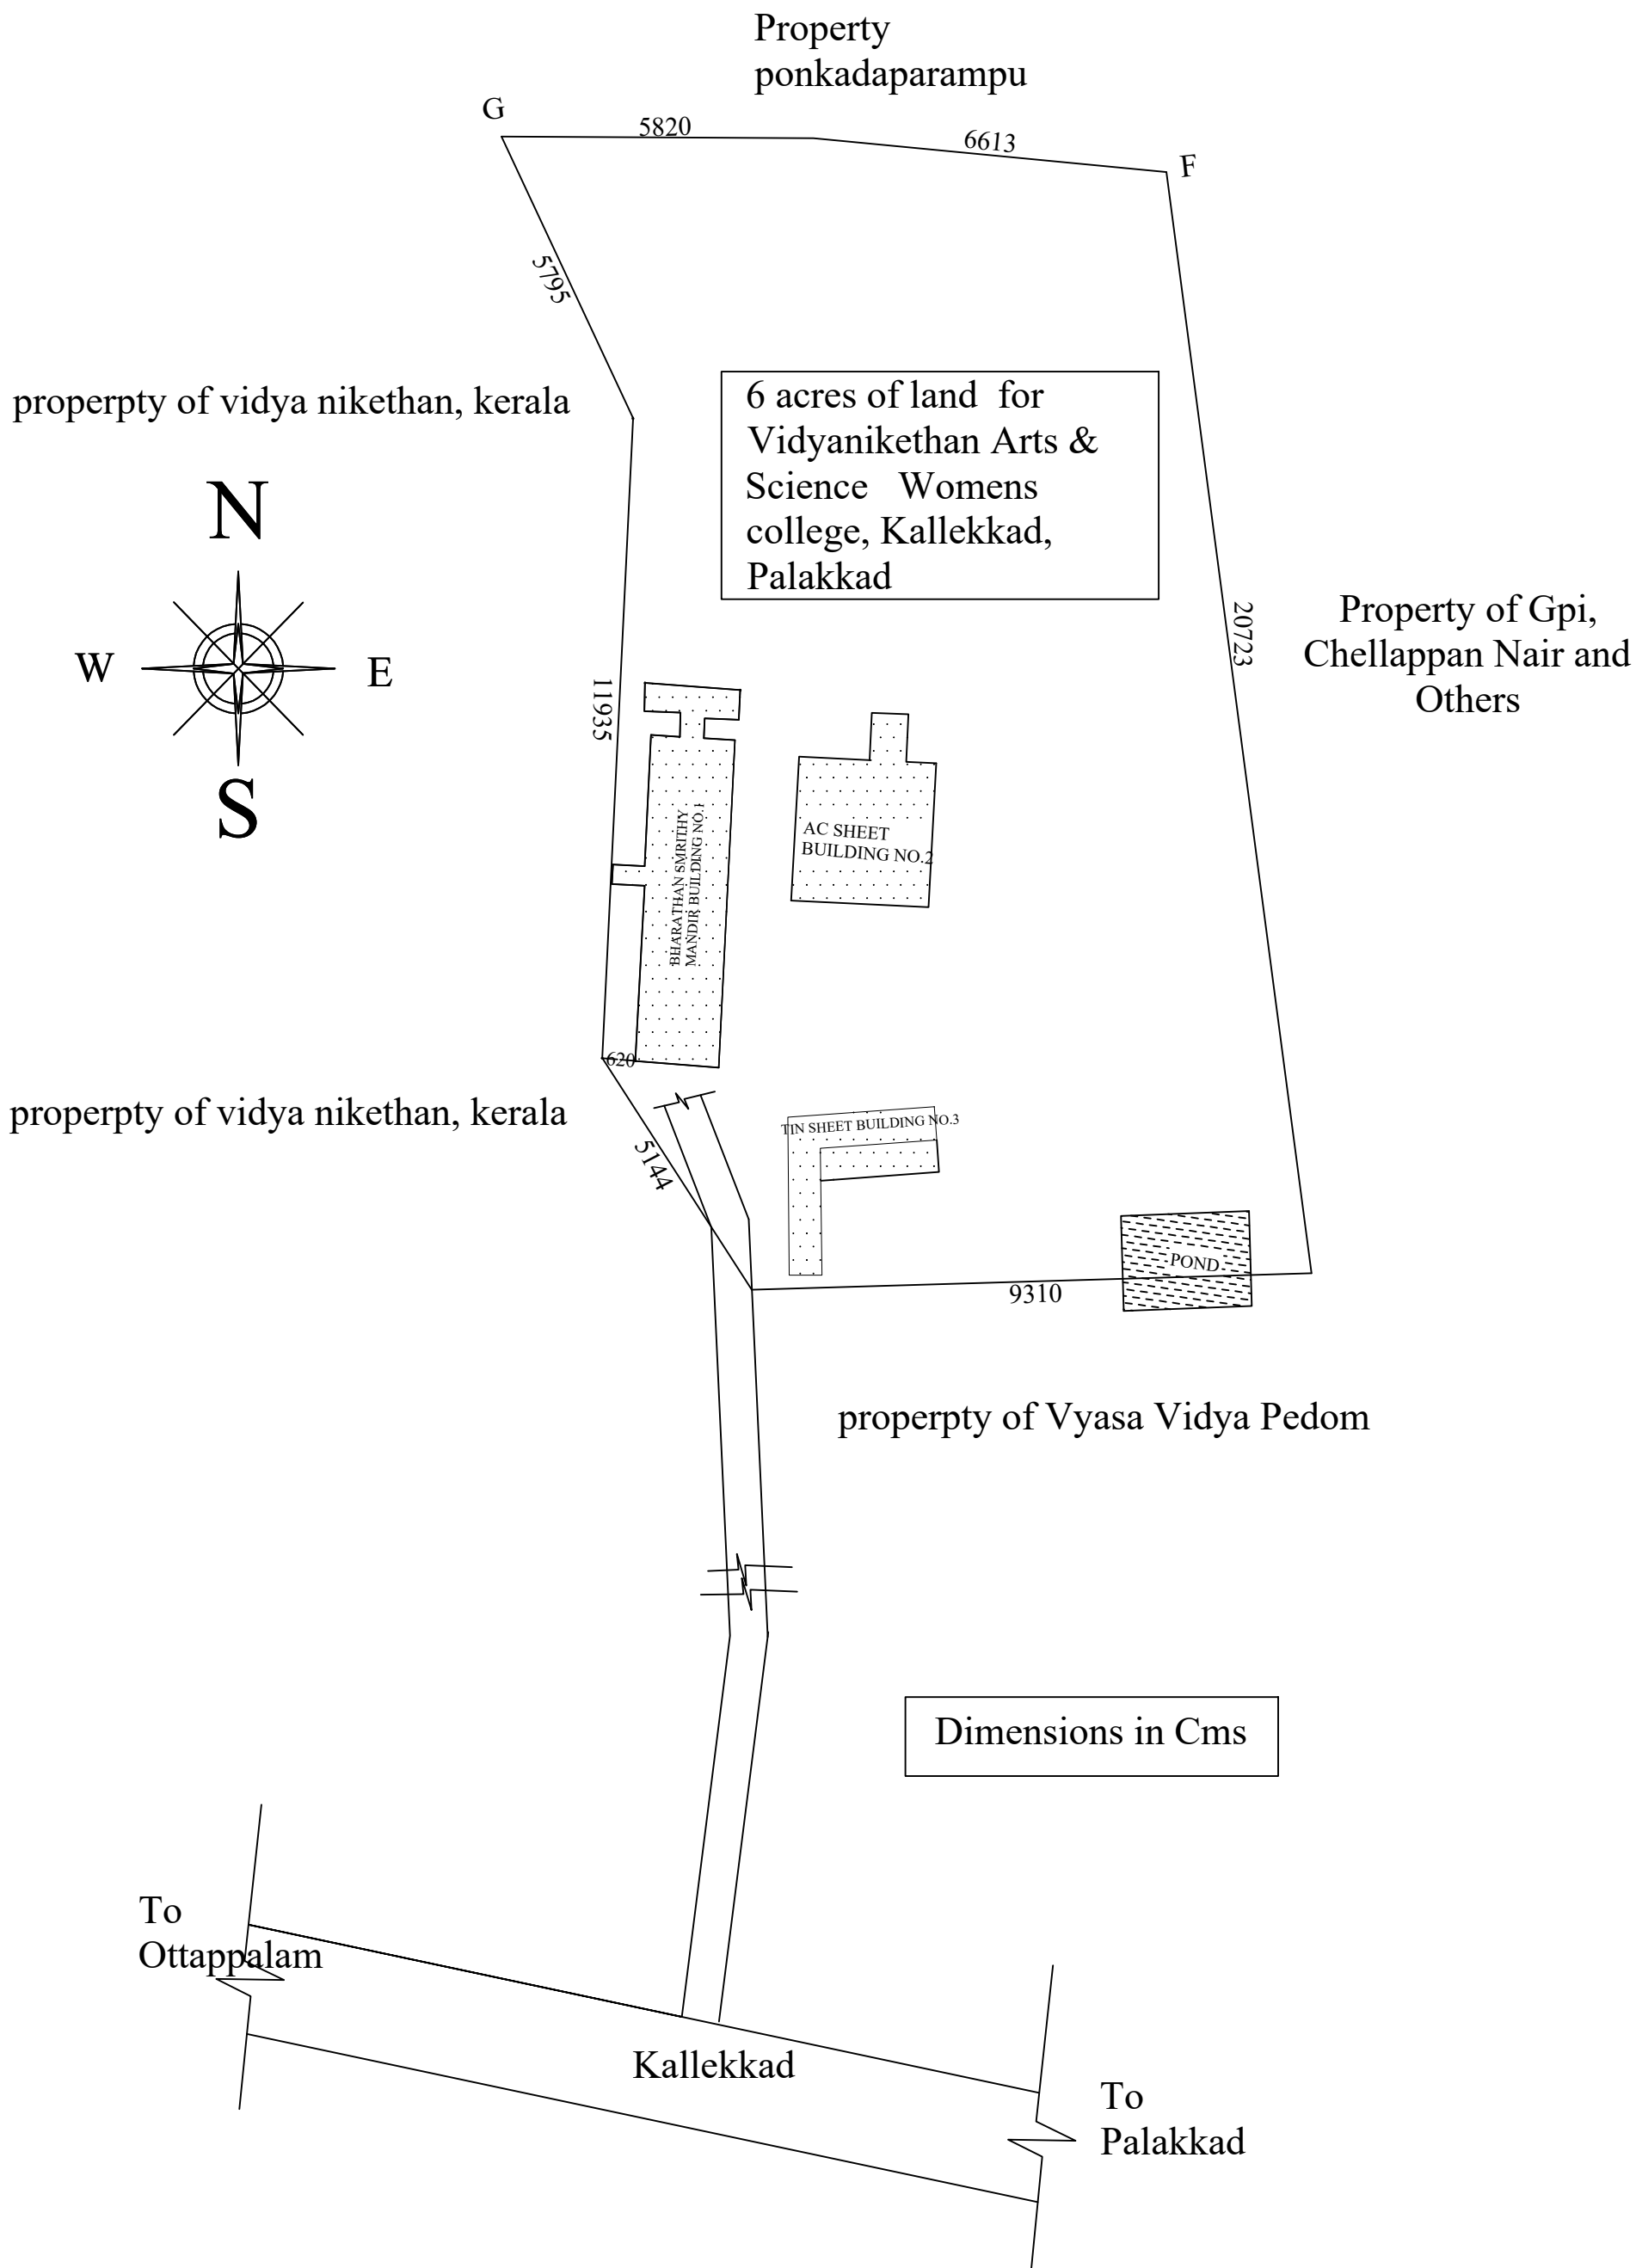

SITE PLAN OF THE BUILDING BHARATHIYA VIDYA NIKETHAN, KALLEKKAD, IN PIRAYIRI VILLAGE, THALUK & DISTRICT PALAKKAD